


Z:\project\1443.03\130\_Council\_Road\_Index\_Maps\130\_Name\_Council\_Road\_Area\_Maps.dwg

Plotted 9/8/2015 2:03 PM by Brian Mullen

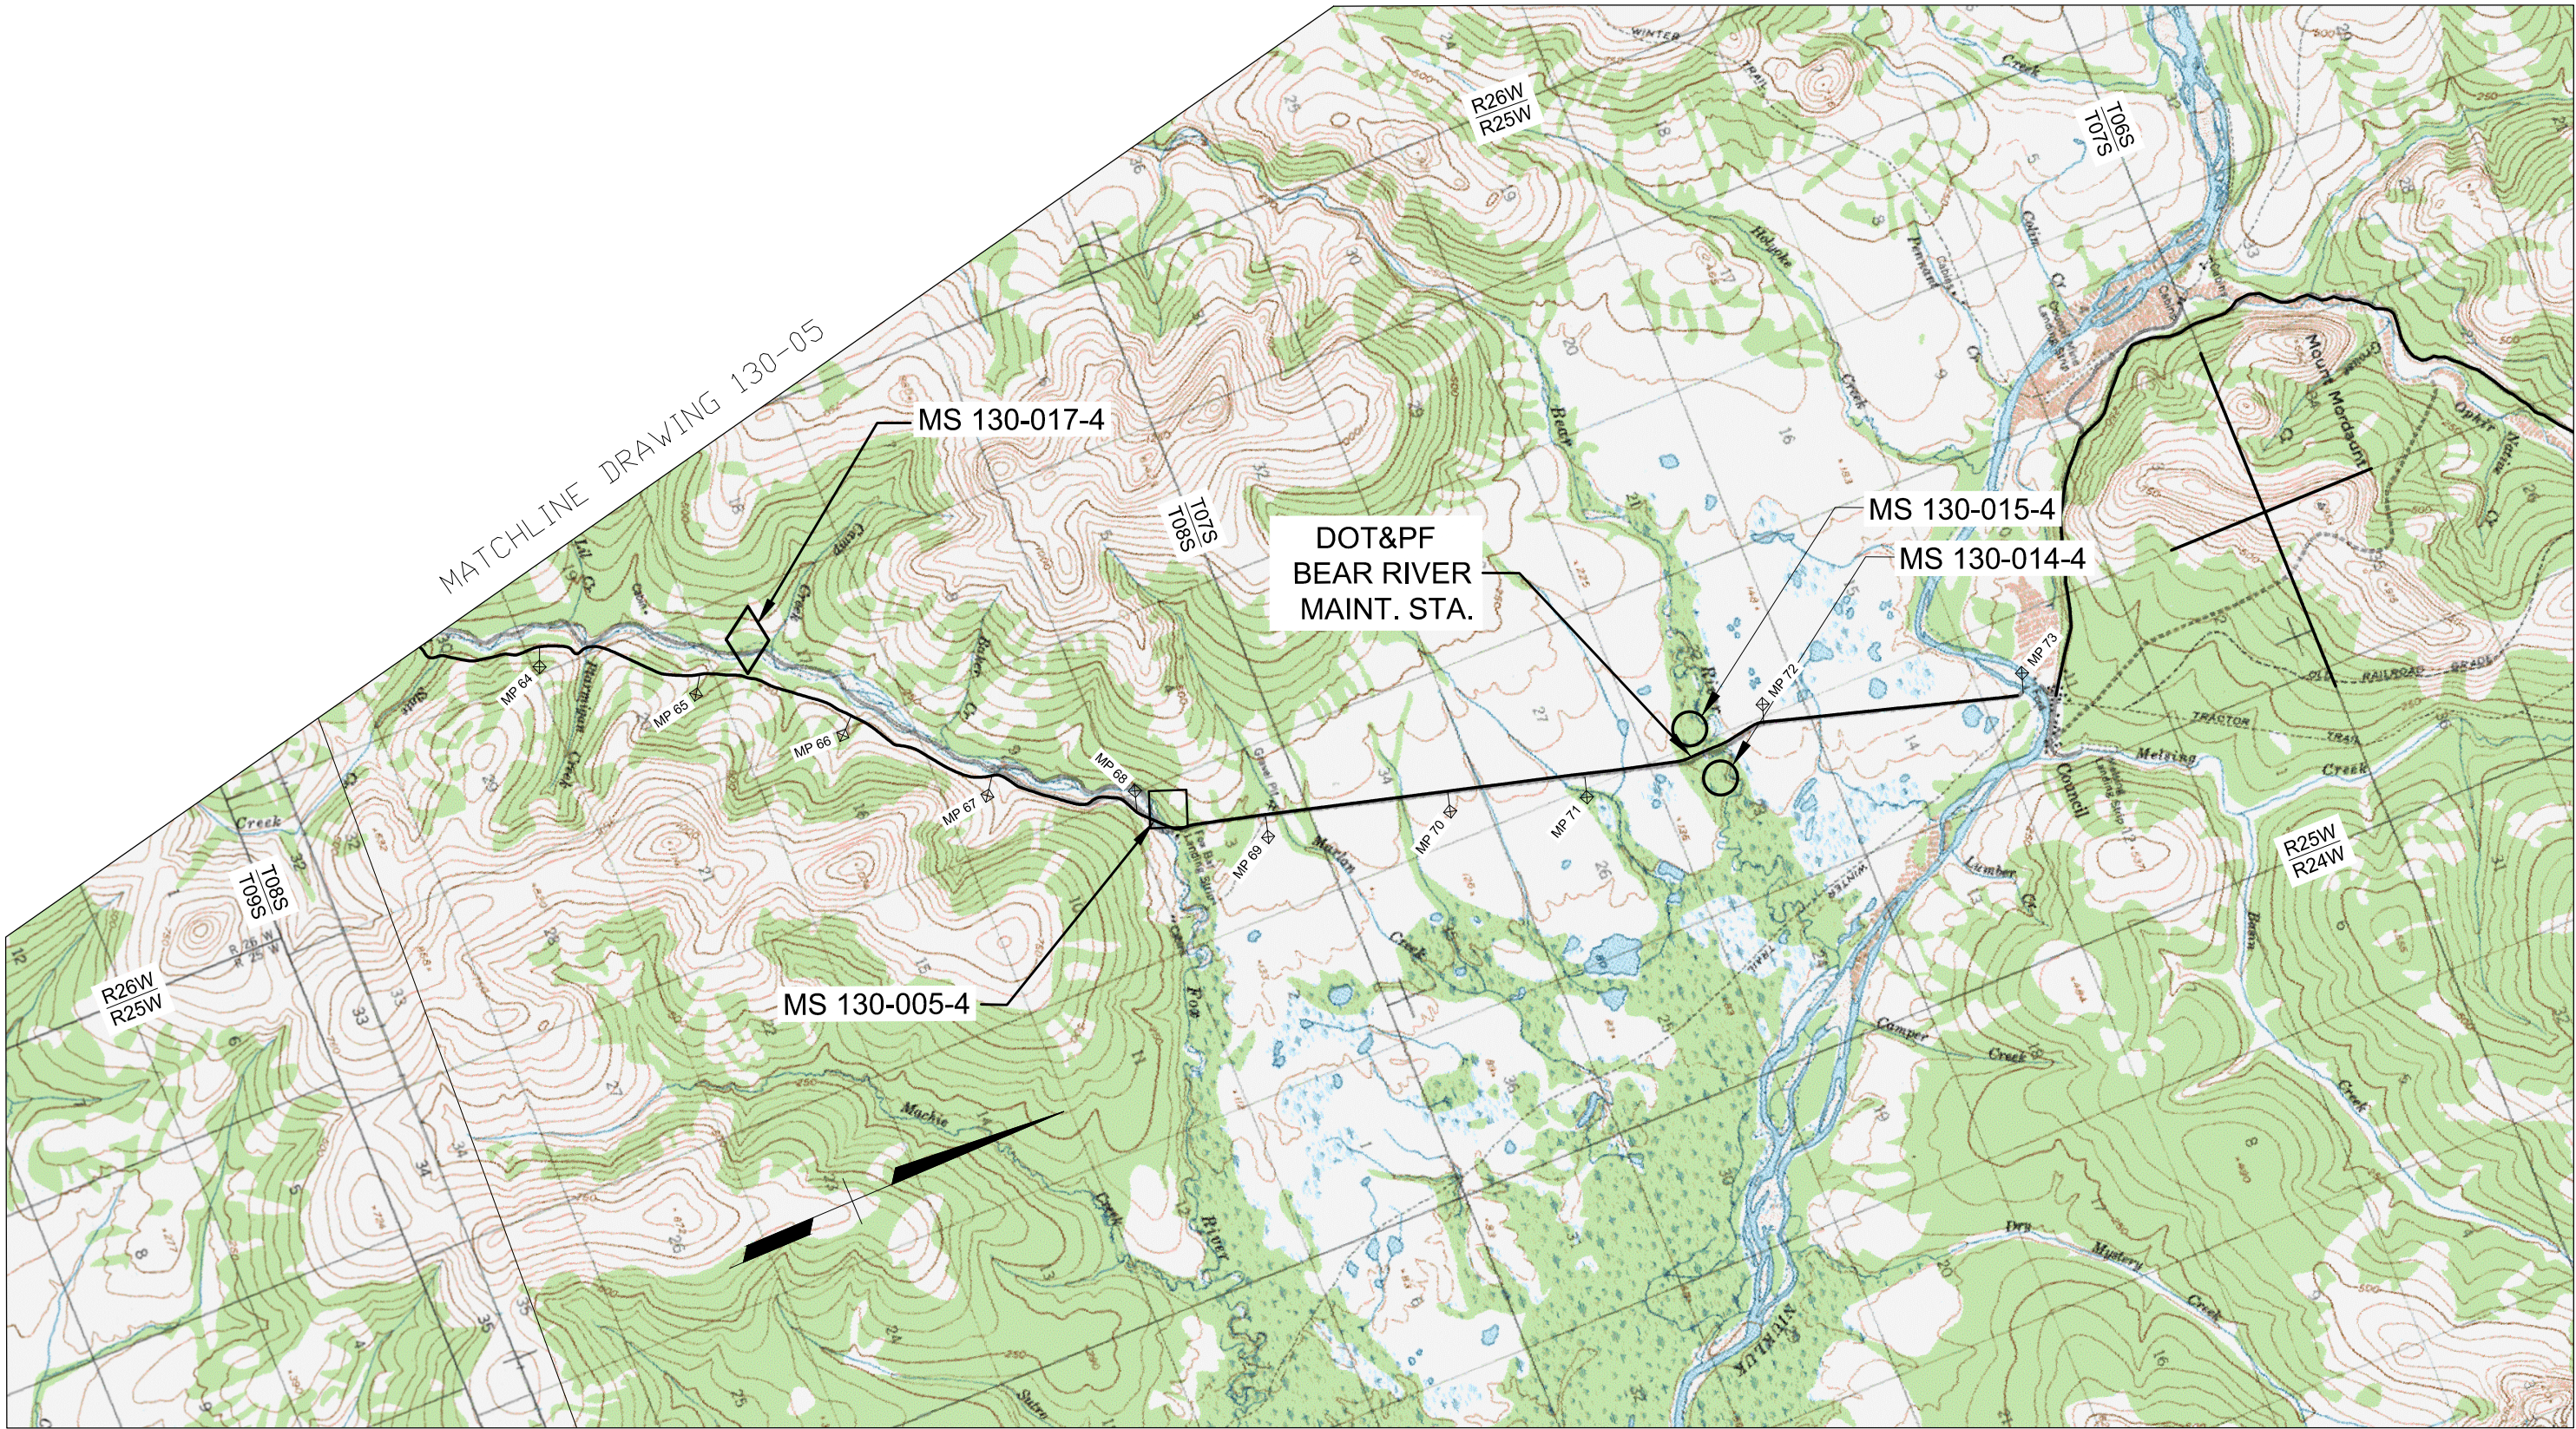

U.S.G.S. QUADRANGLES: SOLOMON (C-4) & (D-4)  
STATE PLANE ZONE 7 / KATEEL RIVER MERIDIAN



GRAPHIC SCALE IN MILES


BASE MAP CREATED WITH TERRAIN NAVIGATOR PRO



POTENTIAL MATERIAL SITES



INACTIVE MATERIAL SOURCES

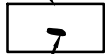

ACTIVE MATERIAL SOURCES

LAND USE LIMITS

APPROX. LIMITS  
EXISTING PIT

NOTES:

1. THE INFORMATION SHOWN ON THIS MAP WAS OBTAINED FROM SOURCES OF VARIABLE OR UNKNOWN ACCURACY AND WAS CURRENT AT THE TIME IT WAS PREPARED. THE USER SHOULD VERIFY THIS INFORMATION PRIOR TO USING IT FOR DESIGN OR CONSTRUCTION PURPOSES.
2. MILEPOST LOCATIONS WERE DETERMINED BY DOT&PF USING 2002 GPS READINGS AT THE ACTUAL MILEPOST SIGNS. THE 2002 MILEPOSTS REFLECT REALIGNMENTS POST DATING THE ROAD SHOWN ON THE MAP AND THUS THE DISTANCE BETWEEN MILEPOSTS MAY BE MORE OR LESS ONE MILE. ALL LOCATIONS SHOULD BE CONSIDERED APPROXIMATE.

Prepared By:  
R&M CONSULTANTS, INC.

STATE OF ALASKA DEPARTMENT OF TRANSPORTATION AND PUBLIC FACILITIES			
STATEWIDE MS INVENTORY AREA MAP			
COUNCIL ROAD AREA MAPS MILEPOSTS 63 TO 73			
SCALE AS SHOWN	DESIGNED P.K.H. CHECKED C.H.R.	DRAWN P.K.H. DATE MAR. 2012	DWG 130-06